

BUYER BOOKLET

6909 Hillcrest Ln



Photos & Video Tour at
6909HILLCREST.COM

AERIAL

6909 Hillcrest Ln



SPECIFICATIONS

6909 Hillcrest Ln

Photos & Video Tour at
6909HILLCREST.COM

6909 HILLCREST SPEC SHEET

APPLIANCES

- Zline Professional 6-Burner Gas Range with Convection Oven (Stainless)
- Bosch 36" Undercabinet Range Hood (Stainless)
- Bosch 100 Series Energy Star 48-Decibel Dishwasher (Fingerprint-Resistant Stainless)
- Frigidaire Energy Star 22.4-cu ft Counter Depth French Door Refrigerator with Ice Maker (Fingerprint-Resistant Stainless)
- Sharp Microwave Drawer with Auto Touch (Stainless)
- New Air 3.2-cu ft Beverage Center (Stainless)
- LG Energy Star 4.5-cu ft Front-Load Washer (White)
- LG Energy Star 7.4-cu ft Front-Load Gas Dryer (White)

COUNTERS

- Kitchen Counters: Granite Viostone BQ 8530 Giola Carrara
- Kitchen Island: Walnut Butcher Block
- Lower Level Dry Bar Counter: Granite Slab 3cm
- Upper Level Bathrooms/Master Bath Countertop: Granite Viostone BQ 8530 Giola Carrara

MILLWORK

- 6" Base Moulding
- 4" Crown Moulding
- Cased Openings
- Front Entry Hall Bench & Paneling
- Stairwell Paneling
- Kitchen Cabinetry
- Kitchen Extra-Thick Crown Moulding
- Kitchen Corner Shelves
- Living Room Fireplace Mantle – Model 6000C
- Mudroom Bench & Hooks
- Mudroom Drop Center
- Master Bath Vanities
- Hallway Bath Vanities & Linen
- Hallway Linen
- Laundry Room Cabinetry
- Dry Bar Cabinetry & Shelves

FLOORING

- Upper Level Carpet: Dixie Home in style D008 Smash Hits in color 83119 Silver Medal
- Lower Level Carpet: Dixie Home in style D008 Smash Hits in color 83119 Silver Medal
- Main Level Floors: Wood DS ENG Poter House Hic 9/16 x 7 1/2

GARAGE, DRIVEWAY & WALKWAYS

- 35' x 20' 2.5 Car Insulated Garage with Rough-in for Heater
- Custom Smooth Concrete Garage Floor

- Custom Black Garage Doors
- New Openers & Keypads
- Concrete Driveway
- Concrete Side Stoop
- Concrete Front Walk
- Concrete Patio

LANDSCAPING

- New Sod (Entire Lot)
- Lavalamp Flare Hydranges Shrubs (8)
- White Hydrangea Tree
- New Irrigation System

LIGHTING

- 30 5" LED cans
- Dining Room
- Foyer
- Master Bedroom

LOW VOLTAGE WIRING

- Living Room TV Pre-Wire and Power (Above Fireplace)
- LL Family Room TV Pre-Wire and Power (Fireplace Wall)
- Kitchen Wired Speakers NAMES/MODELS
- Pre-Wire in Master Bedroom
- Utility Room Rack/Wire Drop ??

PAINT

- Laundry
 - Walls: Benjamin Moore 1616 Stormy Sky
 - Millwork and Trim : Benjamin Moore 7008- Alabaster
 - Ceiling: Benjamin Moore 7008 Alabaster
- Mudroom
 - Walls: Benjamin Moore 859 Collingwood
 - Millwork and Trim: Sherwin Williams 7008 Alabaster
 - Ceiling: Sherwin Williams 7008 Alabaster
- Kitchen/Living Room/Dinning Room and Hallway
 - Walls: Benjamin Moore 859 Collingwood
 - Millwork and Trim: Sherwin Williams 7008 Alabaster
 - Ceiling: Sherwin Williams 7008 Alabaster
- Front Hall Powder Room
 - Walls: Benjamin Moore 1616 Stormy Sky
 - Millwork and Trim: Sherwin Williams 7008 Alabaster
 - Ceiling: Sherwin Williams 7008 Alabaster
- Master Bedroom
 - Walls: Benjamin Moore AC-26 Ozark Shadows

- Millwork and Trim: Sherwin Williams 7008 Alabaster
- Ceiling: Sherwin Williams 7008 Alabaster
- Master Bathroom
 - Walls: Benjamin Moore 859 Collingwood
 - Millwork and Trim: Sherwin Williams 7008 Alabaster
 - Ceiling: Sherwin Williams 7008 Alabaster
- Kids Bedroom
 - Walls: Benjamin Moore 859 Collingwood
 - Millwork and Trim: Sherwin Williams 7008 Alabaster
 - Ceiling: Sherwin Williams 7008 Alabaster
- Kid Bathroom
 - Walls: Benjamin Moore cc-800 Blue Nose
 - Millwork and Trim: Sherwin Williams 7008 Alabaster
 - Ceiling: Sherwin Williams 7008 Alabaster
- Lower Level Bedroom/ Rec Room
 - Fireplace Wall : Benjamin Moore 1616 Stormy Sky
 - Walls: Benjamin Moore 859 Collingwood
 - Millwork and Trim: Sherwin Williams 7008 Alabaster
 - Ceiling: Sherwin Williams 7008 Alabaster
- Lower Level Bathroom
 - Walls: Benjamin Moore 859 Collingwood
 - Millwork and Trim: Sherwin Williams 7008 Alabaster
 - Ceiling: Sherwin Williams 7008 Alabaster
- Exercise Room
 - Walls: Benjamin Moore 859 Collingwood
 - Millwork and Trim: Sherwin Williams 7008 Alabaster
 - Ceiling: Sherwin Williams 7008 Alabaster
- Porch
 - Walls: Benjamin Moore OC149 Decorators White
 - Millwork and Trim: Benjamin Moore OC149 Decorators White
 - Ceiling: Benjamin Moore OC149 Decorators White
- Front Door/Shutters
 - Benjamin Moore 2127 Black Inc
- Siding and Brick
 - Benjamin Moore OC149 Decorators White

TILE

- Powder Room: Matter Porcelain Tile
- Mud Room: Matte Porcelain Gray Tile
- Master Bath: Marble White Carrara Tile
- Hallway Bath: Marble White Carrara Tile
- LL Bath: Ceramic White Tile

- Bar Backsplash: Glass Glossy Tile Gray


WINDOWS & DOORS

- Custom Order 3/4 Lite Simpson Front Door with Single Panel with Schlage Handle Set Polish Nickel
- Mounded 2 Panel Whitman Solid Core Interior Door
- Marvin Integrity Windows
 - Wood-Ultrex
 - White Interior
 - Stone White Exterior
 - Stone White Surround
 - Exterior/Interior Aluminum Screen
 - Charcoal Fiberglass Mesh
 - Sash Limiters and Window Opening Control Devices, when engaged, may reduce the egress opening dimensions of windows
- Marvin Integrity French Doors to Screen Porch
 - Wood-Ultrex
 - Stone White Exterior
 - White Interior
 - Stone White Surround
- Marvin Integrity French Doors to Patio
 - Wood-Ultrex Inswing
 - Stone White Exterior
 - White Interior
 - Stone White Surround
- Lower Level Egress Window
 - Wood-Ultrex
 - Stone White Exterior
 - White Interior
 - White Surround
 - Integrity Awning – Roto Operating
 - White Folding Handle
 - Interior Aluminum Screen
 - Charcoal Fiberglass Mesh

FLOOR PLANS

6909 Hillcrest Ln

Photos & Video Tour at
6909HILLCREST.COM

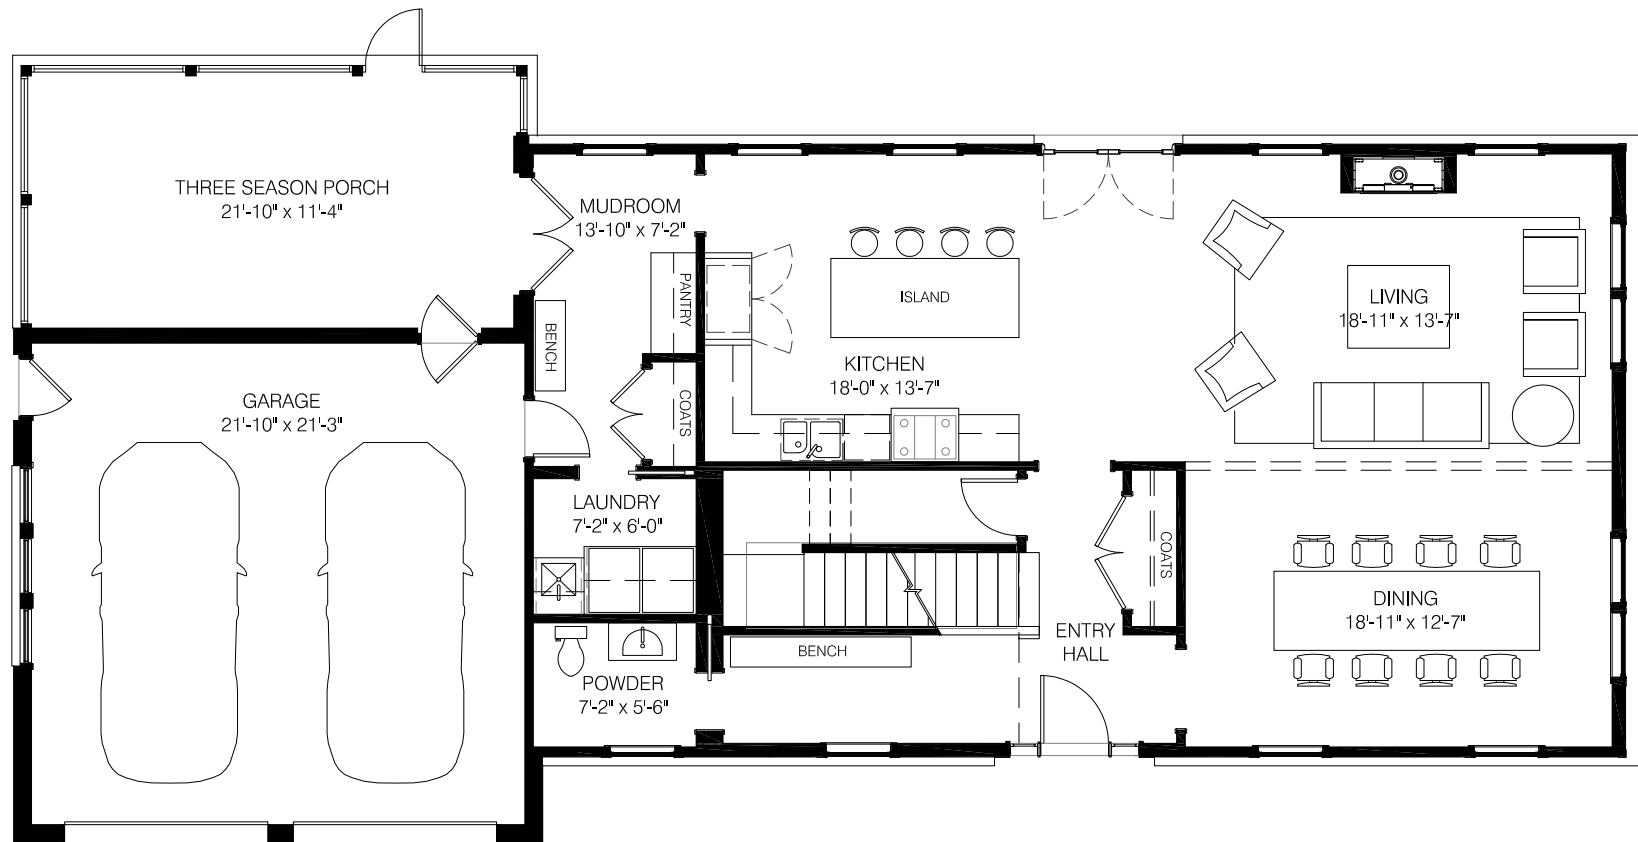

1
A2 MAIN LEVEL PLAN (APPROX. 1,326 FINISHED SQ. FT., 761 GARAGE SQ. FT.)
3/16" = 1'-0"




6909 HILLCREST LANE

EDINA, MINNESOTA 55435
SCALE: 3/16" = 1'-0"
MARCH 7, 2019
NOT FOR CONSTRUCTION

10K
ARCHITECTURE

NOTE: ALL DIMENSIONS AND SQUARE FOOTAGES ARE APPROXIMATE AND SHOULD BE VERIFIED IN FIELD AFTER CONSTRUCTION

© 2018 BY 10K ARCHITECTURE, PLLC

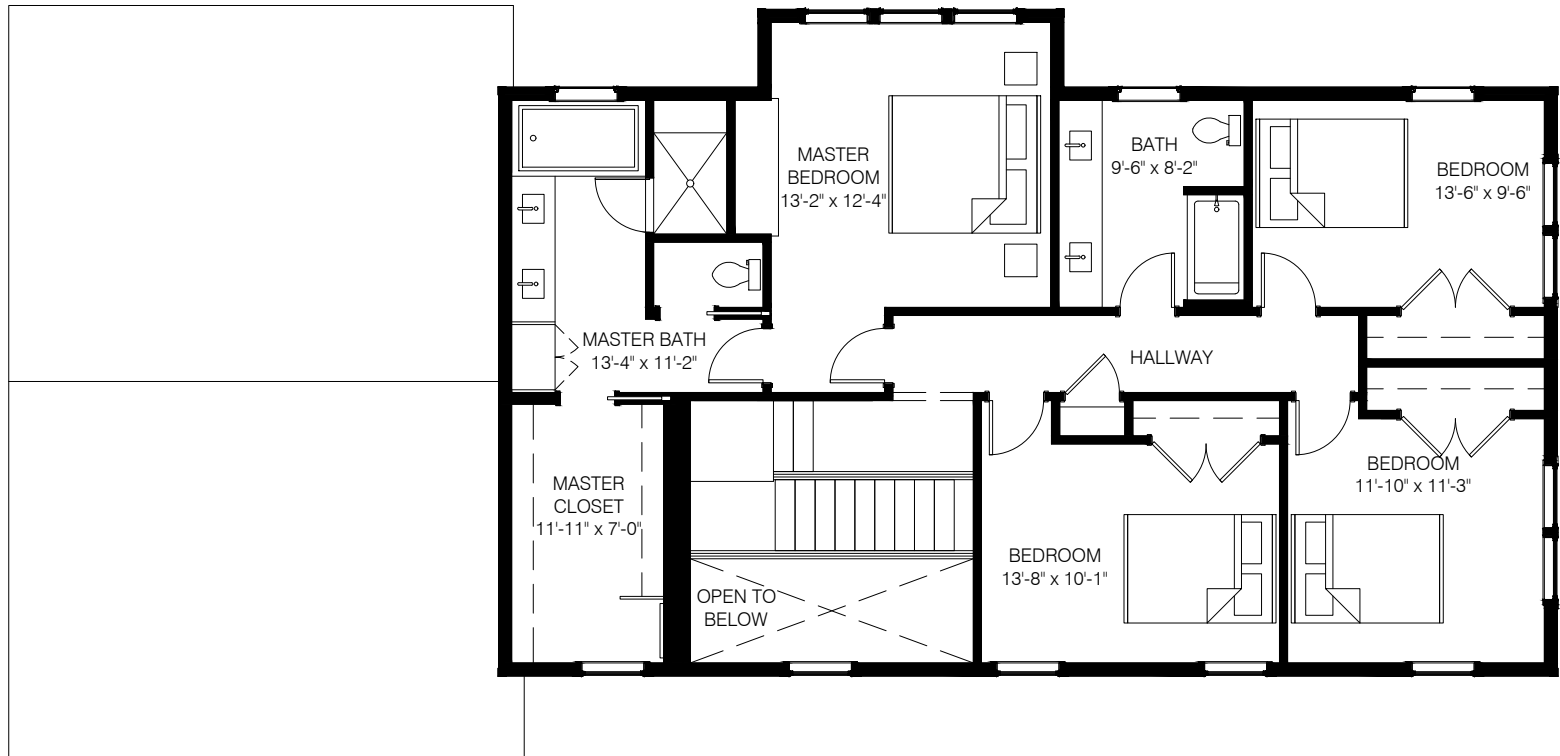

1
A3 UPPER LEVEL PLAN (1,373 FINISHED SQ. FT.)
3/16" = 1'-0"




6909 HILLCREST LANE

EDINA, MINNESOTA 55435
SCALE: 3/16" = 1'-0"
FEBRUARY 21, 2019
NOT FOR CONSTRUCTION



NOTE: ALL DIMENSIONS AND SQUARE FOOTAGES ARE APPROXIMATE AND SHOULD BE VERIFIED IN FIELD AFTER CONSTRUCTION

© 2018 BY 10K ARCHITECTURE, PLLC

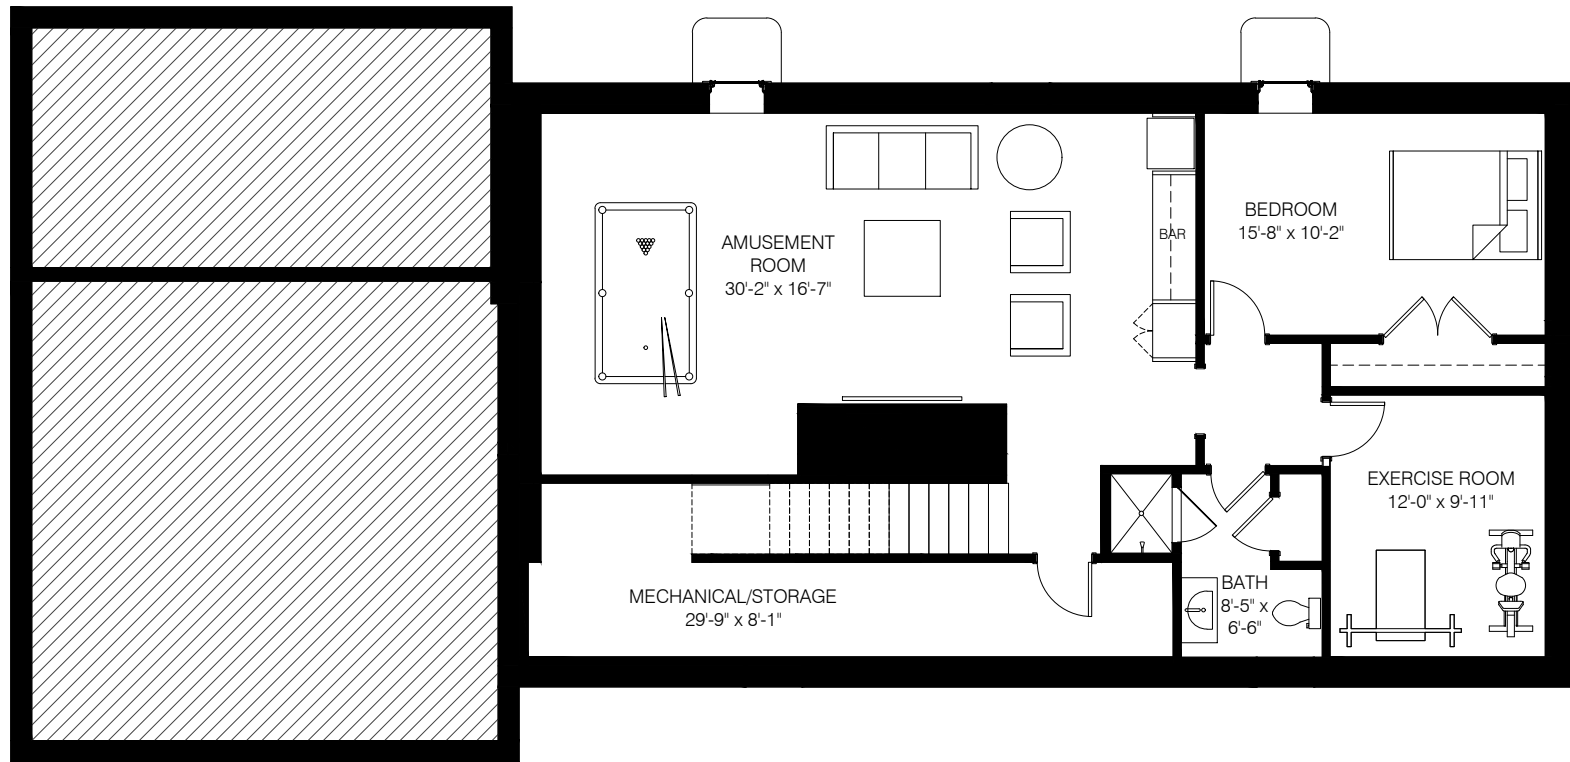

1 BASEMENT PLAN (1,119 FINISHED SQ. FT., 264 UNFINISHED SQ. FT.)
A1 3/16" = 1'-0"



6909 HILLCREST LANE

EDINA, MINNESOTA 55435
SCALE: 3/16" = 1'-0"
FEBRUARY 21, 2019
NOT FOR CONSTRUCTION

10K
ARCHITECTURE

NOTE: ALL DIMENSIONS AND SQUARE FOOTAGES ARE APPROXIMATE AND SHOULD BE VERIFIED IN FIELD AFTER CONSTRUCTION

© 2018 BY 10K ARCHITECTURE, PLLC

DISCLOSURES

6909 Hillcrest Ln

Photos & Video Tour at
6909HILLCREST.COM

**DISCLOSURE STATEMENT: SELLER'S
PROPERTY DISCLOSURE STATEMENT**

This form approved by the Minnesota Association of REALTORS®, which disclaims any liability arising out of use or misuse of this form.
© 2018 Minnesota Association of REALTORS®, Edina, MN

1. Date 03/01/2019
2. Page 1 of 9 pages: RECORDS AND
3. REPORTS, IF ANY, ARE ATTACHED AND MADE A
4. PART OF THIS DISCLOSURE

5. THE INFORMATION DISCLOSED IS GIVEN TO THE BEST OF SELLER'S KNOWLEDGE.

6. **NOTICE:** This Disclosure Statement satisfies the disclosure requirements of MN Statutes 513.52 through 513.60.
 7. Under Minnesota law, sellers of residential property, with limited exceptions listed on page nine (9), are obligated to
 8. disclose to prospective buyers all material facts of which Seller is aware that could adversely and significantly affect
 9. an ordinary buyer's use or enjoyment of the property or any intended use of the property of which Seller is aware.
 10. MN Statute 513.58 requires Seller to notify buyer in writing as soon as reasonably possible, but in any event before
 11. closing, if Seller learns that Seller's disclosure was inaccurate. Seller is obligated to continue to notify Buyer, in writing,
 12. of any facts disclosed here (new or changed) of which Seller is aware that could adversely and significantly affect the
 13. Buyer's use or enjoyment of the property or any intended use of the property that occur up to the time of closing.
 14. Seller has disclosure alternatives allowed by MN Statutes. See *Disclosure Statement: Seller's Disclosure Alternatives*
 15. form for further information regarding disclosure alternatives. This disclosure is not a warranty or a guarantee of any
 16. kind by Seller or licensee(s) representing or assisting any party in the transaction and is not a substitute for any
 17. inspections or warranties the party(ies) may wish to obtain.

18. For purposes of the seller disclosure requirements of MN Statutes 513.52 through 513.60:

19. "Residential real property" or "residential real estate" means property occupied as, or intended to be occupied as, a
 20. single-family residence, including a unit in a common interest community as defined in MN Statute 515B.1-103, clause
 21. (10), regardless of whether the unit is in a common interest community not subject to chapter 515B.

22. The seller disclosure requirements of MN Statutes 513.52 through 513.60 apply to the transfer of any interest in
 23. residential real estate, whether by sale, exchange, deed, contract for deed, lease with an option to purchase, or any
 24. other option.

25. **INSTRUCTIONS TO BUYER:** Buyers are encouraged to thoroughly inspect the property personally or have it inspected
 26. by a third party, and to inquire about any specific areas of concern. **NOTE:** If Seller answers NO to any of the questions
 27. listed below, it does not necessarily mean that it does not exist on the property, did not occur, or does not apply. NO
 28. may mean that Seller is unaware.

29. **INSTRUCTIONS TO SELLER:** (1) Complete this form yourself. (2) Consult prior disclosure statement(s) and/or
 30. inspection report(s) when completing this form. (3) Describe conditions affecting the property to the best of your
 31. knowledge. (4) Attach additional pages, with your signature, if additional space is required. (5) Answer all questions.
 32. (6) If any items do not apply, write "NA" (not applicable).

33. Property located at 6909 Hillcrest Ln,

34. City of Edina, County of Hennepin, State of Minnesota.

35. **A. GENERAL INFORMATION:** The following questions are to be answered to the best of Seller's knowledge.

36. (1) What date 10/18 did you ☒ Acquire ☐ Build the home?
 -----(Check one.)-----

37. (2) Type of title evidence: ☐ Abstract ☒ Registered (Torrens) ☐ Unknown

38. Location of Abstract: _____

39. Is there an existing Owner's Title Insurance Policy? ☐ Yes ☒ No

40. (3) Have you occupied this home continuously during your ownership? ☐ Yes ☒ No

41. If "No," explain: Demolished down to foundation and outside walls in 12/18

42. (4) Is the home suitable for year-round use? ☒ Yes ☐ No

43. (5) Are you in possession of prior seller's disclosure statement(s)? (If "Yes," please attach.) ☐ Yes ☐ No

44. (6) Does the property include a manufactured home? ☐ Yes ☒ No

45. If "Yes," HUD #(s) is/are _____

46. Has the title been surrendered to the Registrar of Motor Vehicles for cancellation? ☐ Yes ☒ No

48. THE INFORMATION DISCLOSED IS GIVEN TO THE BEST OF SELLER'S KNOWLEDGE.

49. Property located at 6909 Hillcrest Ln Edina MN 55435

50. (7) Is the property located on a public or a private road? ☒ Public ☐ Private ☐ Public: no maintenance

51. (8) Flood Insurance: All properties in the state of Minnesota have been assigned a flood zone designation. Some
52. flood zones may require flood insurance.

53. (a) Do you know which zone the property is located in? ☐ Yes ☒ No

54. If "Yes," which zone? _____

55. (b) Have you ever had a flood insurance policy? ☐ Yes ☒ No

56. If "Yes," is the policy in force? ☐ Yes ☒ No

57. If "Yes," what is the annual premium? \$ _____

58. If "Yes," who is the insurance carrier? _____

59. (c) Have you ever had a claim with a flood insurance carrier or FEMA? ☐ Yes ☒ No

60. If "Yes," please explain: _____

61. _____

62. **NOTE:** Whether or not Seller currently carries flood insurance, it may be required in the future. Flood insurance
63. premiums are increasing, and in some cases will rise by a substantial amount over the premiums
64. previously charged for flood insurance for the property. As a result, Buyer should not rely on the
65. premiums paid for flood insurance on this property previously as an indication of the premiums that
66. will apply after Buyer completes their purchase.

67. Are there any

68. (9) encroachments? ☐ Yes ☒ No

69. (10) association, covenants, historical registry, reservations, or restrictions, that affect
70. or may affect the use or future resale of the property? ☐ Yes ☒ No

71. (11) governmental requirements or restrictions that affect or may affect the use or future
72. enjoyment of the property (e.g., shoreland restrictions, non-conforming use, etc.)? ☐ Yes ☒ No

73. (12) easements, other than utility or drainage easements? ☐ Yes ☒ No

74. (13) Please provide clarification or further explanation for all applicable "Yes" responses in Section A:

75. _____

76. _____

77. **B. GENERAL CONDITION:** To your knowledge, have any of the following conditions previously existed or do they
78. currently exist on the property?

79. (ANSWERS APPLY TO ALL STRUCTURES, SUCH AS GARAGE AND OUTBUILDINGS.)

80. (1) Has there been any damage by wind, fire, flood, hail, or other cause(s)? ☐ Yes ☒ No

81. If "Yes," give details of what happened and when: _____

82. _____

83. (2) Have you ever had an insurance claim(s) against your Homeowner's
84. Insurance Policy? ☐ Yes ☒ No

85. If "Yes," what was the claim(s) for (e.g., hail damage to roof)? _____

86. _____

87. Did you receive compensation for the claim(s)? ☐ Yes ☒ No

88. If you received compensation, did you have the items repaired? ☐ Yes ☒ No

89. What dates did the claim(s) occur? _____

91. THE INFORMATION DISCLOSED IS GIVEN TO THE BEST OF SELLER'S KNOWLEDGE.

92. Property located at 6909 Hillcrest Ln Edina MN 55435.

93. (3) (a) Has/Have the structure(s) been altered?
94. (e.g., additions, altered roof lines, changes to load-bearing walls) ☒ Yes ☐ No
95. If "Yes," please specify what was done, when, and by whom (owner or contractor):
96. **Original home demolished down to to the foundation and outside**
97. **walls, and completely rebuilt in 2019.**

98. (b) Has any work been performed on the property? (e.g., additions to the property, wiring, plumbing,
99. retaining wall, general finishing) ☒ Yes ☐ No
100. If "Yes," please explain:
101. **See (a)**

102. (c) Are you aware of any work performed on the property for which
103. appropriate permits were not obtained? ☐ Yes ☒ No
104. If "Yes," please explain: _____
105. _____

106. (4) Has there been any damage to flooring or floor covering? ☐ Yes ☒ No
107. If "Yes," give details of what happened and when: _____
108. _____

109. (5) Do you have or have you previously had any pets? ☐ Yes ☒ No
110. If "Yes," indicate type _____ and number _____.

111. (6) **THE FOUNDATION:** The type of foundation is (i.e., block, poured, wood, stone, other):
112. **Block. Previous owner core-filled south/east portion; engineer confirmed integrity before build.**

113. (7) **THE BASEMENT, CRAWLSPACE, SLAB:**
114. (a) cracked floor/walls? ☐ Yes ☒ No (e) leakage/seepage? ☐ Yes ☒ No
115. (b) drain tile problem? ☐ Yes ☒ No (f) sewer backup? ☐ Yes ☒ No
116. (c) flooding? ☐ Yes ☒ No (g) wet floors/walls? ☐ Yes ☒ No
117. (d) foundation problem? ☐ Yes ☒ No (h) other? _____ ☐ Yes ☒ No

118. Give details to any questions answered "Yes": _____
119. _____
120. _____

121. (8) **THE ROOF:**
122. (a) What is the age of the roofing material?
123. Home: 2019 years Garage(s)/Outbuilding(s): 2019 years
124. (b) Has there been any interior or exterior damage? ☐ Yes ☒ No
125. (c) Has there been interior damage from ice buildup? ☐ Yes ☒ No
126. (d) Has there been any leakage? ☐ Yes ☒ No
127. (e) Have there been any repairs or replacements made to the roof? ☒ Yes ☐ No

128. Give details to any questions answered "Yes":
129. **New structure 2019**

131. THE INFORMATION DISCLOSED IS GIVEN TO THE BEST OF SELLER'S KNOWLEDGE.

132. Property located at 6909 Hillcrest Ln Edina MN 55435

133. (9) THE EXTERIOR AND INTERIOR WALLS/SIDING/WINDOWS:

134. (a) The type(s) of siding is (e.g., vinyl, stucco, brick, other): LP Smart Siding

135. (b) cracks/damage? ☐ Yes ☒ No

136. (c) leakage/seepage? ☐ Yes ☒ No

137. (d) other? ☐ Yes ☒ No

138. Give details to any questions answered "Yes": _____

139. _____

140. C. APPLIANCES, HEATING, PLUMBING, ELECTRICAL, AND OTHER MECHANICAL SYSTEMS:

141. **NOTE:** This section refers only to the working condition of the following items. Answers apply to all such

142. items unless otherwise noted in comments below. Personal property is included in the sale **ONLY IF**

143. specifically referenced in the *Purchase Agreement*.

144. CHECK "NA" FOR ONLY THOSE ITEMS NOT PHYSICALLY LOCATED ON THE PROPERTY.

	Working Order				Working Order		
	Yes	No	NA		Yes	No	NA
147. Air-conditioning.....	<input checked="" type="checkbox"/>	<input type="checkbox"/>	<input type="checkbox"/>	Propane tank.....	<input type="checkbox"/>	<input type="checkbox"/>	<input checked="" type="checkbox"/>
148. <input checked="" type="checkbox"/> Central <input type="checkbox"/> Wall <input type="checkbox"/> Window				<input type="checkbox"/> Rented <input type="checkbox"/> Owned			
149. Air exchange system.....	<input checked="" type="checkbox"/>	<input type="checkbox"/>	<input type="checkbox"/>	Range/oven.....	<input checked="" type="checkbox"/>	<input type="checkbox"/>	<input type="checkbox"/>
150. Carbon monoxide detector.....	<input checked="" type="checkbox"/>	<input type="checkbox"/>	<input type="checkbox"/>	Range hood.....	<input checked="" type="checkbox"/>	<input type="checkbox"/>	<input type="checkbox"/>
151. Ceiling fan.....	<input checked="" type="checkbox"/>	<input type="checkbox"/>	<input type="checkbox"/>	Refrigerator.....	<input checked="" type="checkbox"/>	<input type="checkbox"/>	<input type="checkbox"/>
152. Central vacuum.....	<input type="checkbox"/>	<input type="checkbox"/>	<input checked="" type="checkbox"/>	Security system.....	<input type="checkbox"/>	<input type="checkbox"/>	<input checked="" type="checkbox"/>
153. Clothes dryer.....	<input checked="" type="checkbox"/>	<input type="checkbox"/>	<input type="checkbox"/>	<input type="checkbox"/> Rented <input type="checkbox"/> Owned			
154. Clothes washer.....	<input checked="" type="checkbox"/>	<input type="checkbox"/>	<input type="checkbox"/>	Smoke detectors (battery).....	<input type="checkbox"/>	<input type="checkbox"/>	<input checked="" type="checkbox"/>
155. Dishwasher.....	<input checked="" type="checkbox"/>	<input type="checkbox"/>	<input type="checkbox"/>	Smoke detectors (hardwired).....	<input checked="" type="checkbox"/>	<input type="checkbox"/>	<input type="checkbox"/>
156. Doorbell.....	<input checked="" type="checkbox"/>	<input type="checkbox"/>	<input type="checkbox"/>	Solar collectors.....	<input type="checkbox"/>	<input type="checkbox"/>	<input checked="" type="checkbox"/>
157. Drain tile system.....	<input checked="" type="checkbox"/>	<input type="checkbox"/>	<input type="checkbox"/>	Sump pump.....	<input checked="" type="checkbox"/>	<input type="checkbox"/>	<input type="checkbox"/>
158. Electrical system.....	<input checked="" type="checkbox"/>	<input type="checkbox"/>	<input type="checkbox"/>	Toilet mechanisms.....	<input checked="" type="checkbox"/>	<input type="checkbox"/>	<input type="checkbox"/>
159. Environmental remediation system				Trash compactor.....	<input type="checkbox"/>	<input type="checkbox"/>	<input checked="" type="checkbox"/>
160. (e.g., radon, vapor intrusion).....	<input checked="" type="checkbox"/>	<input type="checkbox"/>	<input type="checkbox"/>	TV antenna system.....	<input type="checkbox"/>	<input type="checkbox"/>	<input checked="" type="checkbox"/>
161. Exhaust system.....	<input type="checkbox"/>	<input type="checkbox"/>	<input checked="" type="checkbox"/>	TV cable system.....	<input type="checkbox"/>	<input type="checkbox"/>	<input checked="" type="checkbox"/>
162. Fire sprinkler system.....	<input type="checkbox"/>	<input type="checkbox"/>	<input checked="" type="checkbox"/>	TV receiver.....	<input type="checkbox"/>	<input type="checkbox"/>	<input checked="" type="checkbox"/>
163. Fireplace.....	<input checked="" type="checkbox"/>	<input type="checkbox"/>	<input type="checkbox"/>	TV satellite dish.....	<input type="checkbox"/>	<input type="checkbox"/>	<input checked="" type="checkbox"/>
164. Fireplace mechanisms.....	<input checked="" type="checkbox"/>	<input type="checkbox"/>	<input type="checkbox"/>	<input type="checkbox"/> Rented <input type="checkbox"/> Owned			
165. Freezer.....	<input type="checkbox"/>	<input type="checkbox"/>	<input checked="" type="checkbox"/>	Water heater.....	<input checked="" type="checkbox"/>	<input type="checkbox"/>	<input type="checkbox"/>
166. Furnace humidifier.....	<input type="checkbox"/>	<input type="checkbox"/>	<input checked="" type="checkbox"/>	Water purification system.....	<input type="checkbox"/>	<input type="checkbox"/>	<input checked="" type="checkbox"/>
167. Garage door auto reverse.....	<input checked="" type="checkbox"/>	<input type="checkbox"/>	<input type="checkbox"/>	<input type="checkbox"/> Rented <input type="checkbox"/> Owned			
168. Garage door opener.....	<input checked="" type="checkbox"/>	<input type="checkbox"/>	<input type="checkbox"/>	Water softener.....	<input checked="" type="checkbox"/>	<input type="checkbox"/>	<input type="checkbox"/>
169. Garage door opener remote.....	<input checked="" type="checkbox"/>	<input type="checkbox"/>	<input type="checkbox"/>	<input type="checkbox"/> Rented <input checked="" type="checkbox"/> Owned			
170. Garbage disposal.....	<input checked="" type="checkbox"/>	<input type="checkbox"/>	<input type="checkbox"/>	Water treatment system.....	<input type="checkbox"/>	<input type="checkbox"/>	<input checked="" type="checkbox"/>
171. Heating system (central).....	<input checked="" type="checkbox"/>	<input type="checkbox"/>	<input type="checkbox"/>	<input type="checkbox"/> Rented <input type="checkbox"/> Owned			
172. Heating system (supplemental).....	<input type="checkbox"/>	<input type="checkbox"/>	<input checked="" type="checkbox"/>	Windows.....	<input checked="" type="checkbox"/>	<input type="checkbox"/>	<input type="checkbox"/>
173. Incinerator.....	<input type="checkbox"/>	<input type="checkbox"/>	<input checked="" type="checkbox"/>	Window treatments.....	<input type="checkbox"/>	<input type="checkbox"/>	<input checked="" type="checkbox"/>
174. Intercom.....	<input type="checkbox"/>	<input type="checkbox"/>	<input checked="" type="checkbox"/>	Wood-burning stove.....	<input type="checkbox"/>	<input type="checkbox"/>	<input checked="" type="checkbox"/>
175. Lawn sprinkler system.....	<input type="checkbox"/>	<input type="checkbox"/>	<input checked="" type="checkbox"/>	Other.....	<input type="checkbox"/>	<input type="checkbox"/>	<input type="checkbox"/>
176. Microwave.....	<input checked="" type="checkbox"/>	<input type="checkbox"/>	<input type="checkbox"/>	Other.....	<input type="checkbox"/>	<input type="checkbox"/>	<input type="checkbox"/>
177. Plumbing.....	<input checked="" type="checkbox"/>	<input type="checkbox"/>	<input type="checkbox"/>	Other.....	<input type="checkbox"/>	<input type="checkbox"/>	<input type="checkbox"/>
178. Pool and equipment.....	<input type="checkbox"/>	<input type="checkbox"/>	<input checked="" type="checkbox"/>	Other.....	<input type="checkbox"/>	<input type="checkbox"/>	<input type="checkbox"/>

180. THE INFORMATION DISCLOSED IS GIVEN TO THE BEST OF SELLER'S KNOWLEDGE.

181. Property located at 6909 Hillcrest Ln Edina MN 55435.

182. Are there any items or systems on the property connected or controlled wirelessly, via internet protocol ("IP"), to
183. a router or gateway or directly to the cloud? ☐ Yes ☒ No

184. Comments regarding issues in Section C: _____

185. _____

186. **D. SUBSURFACE SEWAGE TREATMENT SYSTEM DISCLOSURE:**

187. (A subsurface sewage treatment system disclosure is required by MN Statute 115.55.) (Check appropriate box.)

188. Seller certifies that Seller ☐ DOES ☒ DOES NOT know of a subsurface sewage treatment system on or serving
----- (Check one.) -----

189. the above-described real property. (If answer is **DOES**, and the system does not require a state permit, see
190. *Disclosure Statement: Subsurface Sewage Treatment System*.)

191. ☐ There is an abandoned subsurface sewage treatment system on the above-described real property.

192. (See *Disclosure Statement: Subsurface Sewage Treatment System*.)

193. **E. PRIVATE WELL DISCLOSURE:** (A well disclosure and Certificate are required by MN Statute 103I.235.)

194. (Check appropriate box.)

195. ☒ Seller certifies that Seller does not know of any wells on the above-described real property.

196. ☐ Seller certifies there are one or more wells located on the above-described real property.

197. (See *Disclosure Statement: Well*.)

198. Are there any wells serving the above-described property that are not located on the
199. property? ☐ Yes ☒ No

200. If "Yes":

201. (1) How many properties or residences does the shared well serve? _____

202. (2) Is there a maintenance agreement for the shared well? ☐ Yes ☐ No

203. If "Yes," what is the annual maintenance fee? \$ _____

204. Is this property in a Special Well Construction Area? ☐ Yes ☐ No

205. **F. PROPERTY TAX TREATMENT:**

206. **Valuation Exclusion Disclosure** (Required by MN Statute 273.11, Subd. 18.)

207. There ☐ IS ☒ IS NOT an exclusion from market value for home improvements on this property. Any
----- (Check one.) -----

208. valuation exclusion shall terminate upon sale of the property, and the property's estimated market value for
209. property tax purposes shall increase. If a valuation exclusion exists, Buyers are encouraged to look into the
210. resulting tax consequences.

211. Additional comments: _____

212. _____

213. **Preferential Property Tax Treatment**

214. Is the property subject to any preferential property tax status or any other credits affecting the property?

215. (e.g., Disability, Green Acres, CRP, RIM, Rural Preserve, Veterans' Benefits,

216. Non-Profit Status) ☐ Yes ☒ No

217. If "Yes," would these terminate upon the sale of the property? ☐ Yes ☐ No

218. Explain: _____

219. _____

221. THE INFORMATION DISCLOSED IS GIVEN TO THE BEST OF SELLER'S KNOWLEDGE.

222. Property located at 6909 Hillcrest Ln Edina MN 55435.
223. **G. FOREIGN INVESTMENT IN REAL PROPERTY TAX ACT ("FIRPTA"):** Section 1445 of the Internal Revenue Code
 224. provides that a transferee ("Buyer") of a United States real property interest must be notified in writing and must
 225. withhold tax if the transferor ("Seller") is a foreign person and no exceptions from FIRPTA withholding apply.
 226. Seller represents that Seller ☐ IS ☒ IS NOT a foreign person (i.e., a non-resident alien individual, foreign corporation,
 ----- (Check one) -----
 227. foreign partnership, foreign trust, or foreign estate) for purposes of income taxation. This representation shall
 228. survive the closing of any transaction involving the property described here.
229. **NOTE:** If the above answer is "IS," Buyer may be subject to income tax withholding in connection with the
 230. transaction (unless the transaction is covered by an applicable exception to FIRPTA withholding). In
 231. non-exempt transactions, Buyer may be liable for the tax if Buyer fails to withhold.
 232. If the above answer is "IS NOT," Buyer may wish to obtain specific documentation from Seller ensuring
 233. Buyer is exempt from the withholding requirements as prescribed under Section 1445 of the Internal
 234. Revenue Code.
235. Due to the complexity and potential risks of failing to comply with FIRPTA, including Buyer's responsibility
 236. for withholding the applicable tax, Buyer and Seller should **seek appropriate legal and tax advice regarding**
 237. **FIRPTA compliance, as the respective licensees representing or assisting either party will be unable to**
 238. **assure either party whether the transaction is exempt from the FIRPTA withholding requirements.**
239. **H. METHAMPHETAMINE PRODUCTION DISCLOSURE:**
 240. (A Methamphetamine Production Disclosure is required by MN Statute 152.0275, Subd. 2 (m).)
 241. ☒ Seller is not aware of any methamphetamine production that has occurred on the property.
 242. ☐ Seller is aware that methamphetamine production has occurred on the property.
 243. (See Disclosure Statement: Methamphetamine Production.)
244. **I. NOTICE REGARDING AIRPORT ZONING REGULATIONS:** The property may be in or near an airport safety
 245. zone with zoning regulations adopted by the governing body that may affect the property. Such zoning regulations
 246. are filed with the county recorder in each county where the zoned area is located. If you would like to determine
 247. if such zoning regulations affect the property, you should contact the county recorder where the zoned area is
 248. located.
249. **J. NOTICE REGARDING CARBON MONOXIDE DETECTORS:** MN Statute 299F.51 requires Carbon Monoxide
 250. Detectors to be located within ten (10) feet from all sleeping rooms. Carbon Monoxide Detectors may or may not
 251. be personal property and may or may not be included in the sale of the home.
252. **K. CEMETERY ACT:** The following questions are to be answered to the best of Seller's knowledge.
 253. MN Statute 307.08 prohibits any damage or illegal molestation of human remains, burials or cemeteries. A person
 254. who intentionally, willfully and knowingly destroys, mutilates, injures, disturbs, or removes human skeletal remains
 255. or human burial grounds is guilty of a felony.
 256. Are you aware of any human remains, burials, or cemeteries located on the property? ☐ Yes ☐ No
 257. If "Yes," please explain: _____
 258. All unidentified human remains or burials found outside of platted, recorded or identified cemeteries and in
 259. contexts which indicate antiquity greater than 50 years shall be dealt with according to the provisions of MN
 260. Statute 307.08, Subd. 7.
261. **L. ENVIRONMENTAL CONCERNS:** To your knowledge, have any of the following previously existed or do they
 262. currently exist on the property?
- | | | | | | |
|--|------------------------------|--|-----------------------------------|------------------------------|--|
| 263. (1) Animal/Insect/Pest Infestation? | <input type="checkbox"/> Yes | <input checked="" type="checkbox"/> No | (6) Lead? (e.g., paint, plumbing) | <input type="checkbox"/> Yes | <input checked="" type="checkbox"/> No |
| 264. (2) Asbestos? | <input type="checkbox"/> Yes | <input checked="" type="checkbox"/> No | (7) Mold? | <input type="checkbox"/> Yes | <input checked="" type="checkbox"/> No |
| 265. (3) Diseased trees? | <input type="checkbox"/> Yes | <input checked="" type="checkbox"/> No | (8) Soil problems? | <input type="checkbox"/> Yes | <input checked="" type="checkbox"/> No |
| 266. (4) Formaldehyde? | <input type="checkbox"/> Yes | <input checked="" type="checkbox"/> No | (9) Underground storage tanks? | <input type="checkbox"/> Yes | <input checked="" type="checkbox"/> No |
| 267. (5) Hazardous waste/substances? | <input type="checkbox"/> Yes | <input checked="" type="checkbox"/> No | (10) Vapor intrusion? | <input type="checkbox"/> Yes | <input checked="" type="checkbox"/> No |
| 268. (11) Other? _____ | | | | <input type="checkbox"/> Yes | <input type="checkbox"/> No |

270. THE INFORMATION DISCLOSED IS GIVEN TO THE BEST OF SELLER'S KNOWLEDGE.

271. Property located at 6909 Hillcrest Ln Edina MN 55435.

272. (11) Have you ever been contacted or received any information from any governmental authority pertaining to
273. possible or actual environmental contamination (e.g., vapor intrusion, drinking water, and/or soil
274. contamination, etc.) affecting the property? ☐ Yes ☒ No

275. (12) Are you aware if there are currently, or have previously been, any orders issued on the property by any
276. governmental authority ordering the remediation of a public health nuisance on
277. the property? ☐ Yes ☒ No

278. If answer above is "Yes," all orders ☐ HAVE ☐ HAVE NOT been vacated.
----- (Check one.) -----

279. (13) Please provide clarification or further explanation for all applicable "Yes" responses in Section L.

280. _____

281. _____

282. M. RADON DISCLOSURE: (The following Seller disclosure satisfies MN Statute 144.496.)

283. RADON WARNING STATEMENT: The Minnesota Department of Health strongly recommends that ALL
284. homebuyers have an indoor radon test performed prior to purchase or taking occupancy, and recommends having
285. the radon levels mitigated if elevated radon concentrations are found. Elevated radon concentrations can easily
286. be reduced by a qualified, certified, or licensed, if applicable, radon mitigator.

287. Every buyer of any interest in residential real property is notified that the property may present exposure to
288. dangerous levels of indoor radon gas that may place occupants at risk of developing radon-induced lung cancer.
289. Radon, a Class A human carcinogen, is the leading cause of lung cancer in nonsmokers and the second leading
290. cause overall. The seller of any interest in residential real property is required to provide the buyer with any
291. information on radon test results of the dwelling.

292. RADON IN REAL ESTATE: By signing this Statement, Buyer hereby acknowledges receipt of the Minnesota
293. Department of Health's publication entitled **Radon in Real Estate Transactions**, which is attached hereto and
294. can be found at www.health.state.mn.us/divs/eh/indoorair/radon/rnrealestateweb.pdf.

295. A seller who fails to disclose the information required under MN Statute 144.496, and is aware of material facts
296. pertaining to radon concentrations in the property, is liable to the Buyer. A buyer who is injured by a violation of MN
297. Statute 144.496 may bring a civil action and recover damages and receive other equitable relief as determined by
298. the court. Any such action must be commenced within two years after the date on which the buyer closed the
299. purchase or transfer of the real property.

300. SELLER'S REPRESENTATIONS: The following are representations made by Seller to the extent of Seller's actual
301. knowledge.

302. (a) Radon test(s) ☐ HAVE ☒ HAVE NOT occurred on the property.
----- (Check one.) -----

303. (b) Describe any known radon concentrations, mitigation, or remediation. **NOTE: Seller shall attach the most**
304. **current records and reports pertaining to radon concentration within the dwelling:**

305. _____

306. _____

307. (c) There ☒ IS ☐ IS NOT a radon mitigation system currently installed on the property.
----- (Check one.) -----

308. If "IS," Seller shall disclose, if known, information regarding the radon mitigation system, including system
309. description and documentation.

310. **Radon system installed with new home.**

311.

312. **EXCEPTIONS:** See Section R for exceptions to this disclosure requirement.

314. THE INFORMATION DISCLOSED IS GIVEN TO THE BEST OF SELLER'S KNOWLEDGE.

315. Property located at 6909 Hillcrest Ln Edina MN 55435.

316. N. **NOTICES/OTHER DEFECTS/MATERIAL FACTS:** The following questions are to be answered to the best of
317. Seller's knowledge.

318. **Notices:** Seller ☐ HAS ☒ HAS NOT received a notice regarding **any** proposed improvement project from **any**
319. ----- (Check one.) -----
320. assessing authorities, the costs of which project may be assessed against the property. If "HAS," please attach
321. and/or explain: _____

322. **Other Defects/Material Facts:** Are there any other material facts that could adversely and significantly affect an
323. ordinary buyer's use or enjoyment of the property or any intended use of the property? ☐ Yes ☒ No
324. If "Yes," explain: _____

326. O. **WATER INTRUSION AND MOLD GROWTH:** Studies have shown that various forms of water intrusion affect
327. many homes. Water intrusion may occur from exterior moisture entering the home and/or interior moisture leaving
328. the home.

329. Examples of exterior moisture sources may be:

- 330. • improper flashing around windows and doors,
- 331. • improper grading,
- 332. • flooding,
- 333. • roof leaks.

334. Examples of interior moisture sources may be:

- 335. • plumbing leaks,
- 336. • condensation (caused by indoor humidity that is too high or surfaces that are too cold),
- 337. • overflow from tubs, sinks, or toilets,
- 338. • firewood stored indoors,
- 339. • humidifier use,
- 340. • inadequate venting of kitchen and bath humidity,
- 341. • improper venting of clothes dryer exhaust outdoors (including electrical dryers),
- 342. • line-drying laundry indoors,
- 343. • houseplants—watering them can generate large amounts of moisture.

344. In addition to the possible structural damage water intrusion may do to the property, water intrusion may also result
345. in the growth of mold, mildew, and other fungi. Mold growth may also cause structural damage to the property.
346. Therefore, it is very important to detect and remediate water intrusion problems.

347. Fungi are present everywhere in our environment, both indoors and outdoors. Many molds are beneficial to
348. humans. However, molds have the ability to produce mycotoxins that may have a potential to cause serious health
349. problems, particularly in some immunocompromised individuals and people who have asthma or allergies to
350. mold.

351. To complicate matters, mold growth is often difficult to detect, as it frequently grows within the wall structure. If you
352. have a concern about water intrusion or the resulting mold/mildew/fungi growth, you may want to consider having the
353. property inspected for moisture problems before entering into a purchase agreement or as a condition of your
354. purchase agreement. Such an analysis is particularly advisable if you observe staining or musty odors on the
355. property.

356. P. **NOTICE REGARDING PREDATORY OFFENDER INFORMATION:** Information regarding the predatory
357. offender registry and persons registered with the predatory offender registry under MN Statue 243.166
358. may be obtained by contacting the local law enforcement offices in the community where the property
359. is located or the Minnesota Department of Corrections at (651) 361-7200, or from the Department of
360. Corrections web site at www.corr.state.mn.us.

362. THE INFORMATION DISCLOSED IS GIVEN TO THE BEST OF SELLER'S KNOWLEDGE.

363. Property located at 6909 Hillcrest Ln Edina MN 55435.
364. **Q. ADDITIONAL COMMENTS:**
365. **Josh Sprague is a licensed MN agent and managing partner of the owner, MN INVESTMENTS, LLC.**
366. **R. MN STATUTES 513.52 THROUGH 513.60: SELLER'S MATERIAL FACT DISCLOSURE:**
367. **Exceptions:** The seller disclosure requirements of MN Statutes 513.52 through 513.60 **DO NOT** apply to
368. (1) real property that is not residential real property;
369. (2) a gratuitous transfer;
370. (3) a transfer pursuant to a court order;
371. (4) a transfer to a government or governmental agency;
372. (5) a transfer by foreclosure or deed in lieu of foreclosure;
373. (6) a transfer to heirs or devisees of a decedent;
374. (7) a transfer from a co-tenant to one or more other co-tenants;
375. (8) a transfer made to a spouse, parent, grandparent, child, or grandchild of Seller;
376. (9) a transfer between spouses resulting from a decree of marriage dissolution or from a property agreement incidental to that decree;
377. (10) a transfer of newly constructed residential property that has not been inhabited;
378. (11) an option to purchase a unit in a common interest community, until exercised;
379. (12) a transfer to a person who controls or is controlled by the grantor as those terms are defined with respect to a declarant under section 515B.1-103, clause (2);
380. (13) a transfer to a tenant who is in possession of the residential real property; or
381. (14) a transfer of special declarant rights under section 515B.3-104.
384. **MN STATUTES 144.496: RADON AWARENESS ACT**
385. The seller disclosure requirements of MN Statute 144.496 DO NOT apply to (1)-(9) and (11)-(14) above. Sellers
386. of newly constructed residential property must comply with the disclosure requirements of MN Statute 144.496.
387. **Waiver:** The written disclosure required under sections 513.52 to 513.60 may be waived if Seller and the
388. prospective Buyer agree in writing. Waiver of the disclosure required under sections 513.52 to 513.60 does not
389. waive, limit, or abridge any obligation for seller disclosure created by any other law.
390. **No Duty to Disclose:**
391. (A) There is no duty to disclose the fact that the property
392. (1) is or was occupied by an owner or occupant who is or was suspected to be infected with Human
393. Immunodeficiency Virus or diagnosed with Acquired Immunodeficiency Syndrome;
394. (2) was the site of a suicide, accidental death, natural death, or perceived paranormal activity; or
395. (3) is located in a neighborhood containing any adult family home, community-based residential facility, or
396. nursing home.
397. (B) **Predatory Offenders.** There is no duty to disclose information regarding an offender who is required to
398. register under MN Statute 243.166 or about whom notification is made under that section, if Seller, in a timely
399. manner, provides a written notice that information about the predatory offender registry and persons registered
400. with the registry may be obtained by contacting the local law enforcement agency where the property is
401. located or the Department of Corrections.
402. (C) The provisions in paragraphs (A) and (B) do not create a duty to disclose any facts described in paragraphs
403. (A) and (B) for property that is not residential property.
404. (D) **Inspections.**
405. (1) Except as provided in paragraph (2), Seller is not required to disclose information relating to the real
406. property if a written report that discloses the information has been prepared by a qualified third party
407. and provided to the prospective buyer. For purposes of this paragraph, "qualified third party" means a
408. federal, state, or local governmental agency, or any person whom Seller or prospective buyer reasonably
409. believes has the expertise necessary to meet the industry standards of practice for the type of inspection
410. or investigation that has been conducted by the third party in order to prepare the written report.
411. (2) Seller shall disclose to the prospective buyer material facts known by Seller that contradict any information
412. included in a written report under paragraph (1) if a copy of the report is provided to Seller.

414. THE INFORMATION DISCLOSED IS GIVEN TO THE BEST OF SELLER'S KNOWLEDGE.

415. Property located at 6909 Hillcrest Ln Edina MN 55435.


416. **S. SELLER'S STATEMENT:**

417. *(To be signed at time of listing.)*

418. Seller(s) hereby states the facts as stated above are true and accurate and authorizes any licensee(s) representing
419. or assisting any party(ies) in this transaction to provide a copy of this Disclosure Statement to any person or entity
420. in connection with any actual or anticipated sale of the property. A seller may provide this Disclosure Statement
421. to a real estate licensee representing or assisting a prospective buyer. The Disclosure Statement provided to the
422. real estate licensee representing or assisting a prospective buyer is considered to have been provided to the
423. prospective buyer. If this Disclosure Statement is provided to the real estate licensee representing or assisting the
424. prospective buyer, the real estate licensee must provide a copy to the prospective buyer.

425. **Seller is obligated to continue to notify Buyer in writing of any facts that differ from the facts disclosed**
426. **here (new or changed) of which Seller is aware that could adversely and significantly affect the Buyer's**
427. **use or enjoyment of the property or any intended use of the property that occur up to the time of closing.**
428. To disclose new or changed facts, please use the *Amendment to Disclosure Statement* form.

MN INVESTMENTS, LLC BY:

429.  _____
(Seller) (Date) (Seller) (Date)

430. **T. BUYER'S ACKNOWLEDGEMENT:**

431. *(To be signed at time of purchase agreement.)*

432. I/We, the Buyer(s) of the property, acknowledge receipt of this *Seller's Property Disclosure Statement* and agree
433. that no representations regarding facts have been made other than those made above. This Disclosure Statement
434. is not a warranty or a guarantee of any kind by Seller or licensee(s) representing or assisting any party in the
435. transaction and is not a substitute for any inspections or warranties the party(ies) may wish to obtain.

436. The information disclosed is given to the best of Seller's knowledge.

437. _____
(Buyer) (Date) (Buyer) (Date)

438. **LISTING BROKER AND LICENSEES MAKE NO REPRESENTATIONS HERE AND ARE**
439. **NOT RESPONSIBLE FOR ANY CONDITIONS EXISTING ON THE PROPERTY.**



Radon in Real Estate Transactions

All Minnesota homes can have dangerous levels of radon gas. Radon is a colorless, odorless and tasteless **radioactive gas** that can seep into homes from the soil. When inhaled, its radioactive particles can damage the lungs. Long-term exposure to radon can lead to **lung cancer**. About 21,000 lung cancer deaths each year in the United States are caused by radon.

The only way to know how much radon gas has entered the home is to conduct a radon test. MDH estimates 2 in 5 homes exceed the 4.0 pCi/L (picocuries per liter) action level. Whether a home is old or new, **any home can have high levels of radon**.

The purpose of this publication is to educate and inform potential home buyers of the risks of radon exposure, and how to test for and reduce radon as part of real estate transactions.

Disclosure Requirements

Effective January 1, 2014, the Minnesota Radon Awareness Act requires specific disclosure and education be provided to potential home buyers during residential real estate transactions in Minnesota. **Before signing a purchase agreement to sell or transfer residential real property**, the seller shall provide this publication and shall disclose in writing to the buyer:

1. whether a radon test or tests have occurred on the property
2. the most current records and reports pertaining to radon concentrations within the dwelling
3. a description of any radon levels, mitigation, or remediation
4. information on the radon mitigation system, if a system was installed
5. a radon warning statement

Radon Facts

How dangerous is radon? Radon is the number one cause of lung cancer in non-smokers, and the second leading cause overall. Your risk for lung cancer increases with higher levels of radon, prolonged exposure, and whether or not you are a current smoker or former smoker.

Where is your greatest exposure to radon? For most Minnesotans, your greatest exposure is at home where radon can concentrate indoors.

What is the recommended action based on my results? If the average radon in the home is at or above 4.0 pCi/L, the home's radon level should be reduced. Also, consider mitigating if radon levels are between 2.0 pCi/L and 3.9 pCi/L. Any amount of radon, even below the recommended action level, carries some risk.

Radon Warning Statement

"The Minnesota Department of Health strongly recommends that ALL homebuyers have an indoor radon test performed prior to purchase or taking occupancy, and recommends having the radon levels mitigated if elevated radon concentrations are found. Elevated radon concentrations can easily be reduced by a qualified, certified, or licensed, if applicable, radon mitigator.

Every buyer of any interest in residential real property is notified that the property may present exposure to dangerous levels of indoor radon gas that may place the occupants at risk of developing radon-induced lung cancer. Radon, a Class A human carcinogen, is the leading cause of lung cancer in nonsmokers and the second leading cause overall. The seller of any interest in residential real property is required to provide the buyer with any information on radon test results of the dwelling".

Radon Testing

Any test lasting less than three months requires **closed-house conditions**. This means keep all windows and doors closed, except for normal entry and exit.

Before testing: Begin closed-house conditions at least 12 hours before the start of the radon test.

During testing: Maintain closed-house conditions during the entire duration of the short-term test. Operate home heating or cooling systems normally during the test.

Where should the test be conducted? Any radon test conducted for a real estate transaction needs to be placed in the lowest livable area of the home suitable for occupancy. This is typically in the basement, whether finished or unfinished.

Place the test kit:

- twenty inches to six feet above the floor
- at least three feet from exterior walls
- four inches away from other objects
- in a location where it won't be disturbed
- not in enclosed areas or areas of high heat or humidity

How are radon tests conducted in real estate transactions?

There are special protocols for radon testing in real estate transactions. Here are the two most common.

Continuous Radon Monitor

This test is completed by a licensed radon measurement professional with a calibrated CRM for a minimum of 48 hours. The data is analyzed to ensure a valid test. A report is generated by the measurement professional.

Simultaneous Short-Term Testing

Two short-term test kits are used at the same time, placed 4 inches apart, for a minimum of 48 hours. Test kits are sent to the lab for analysis. The lab generates a report. The two test results are averaged to get the radon level.

All radon tests should be conducted by a licensed professional. This ensures the test was conducted properly, in the correct location, and under appropriate building conditions. A list of these licensed radon measurement professionals can be found at MDH's Radon web site.

Radon Mitigation

When elevated levels of radon are found, they can be easily reduced by a nationally certified and MDH-listed radon mitigation professional.

Radon mitigation is the process or system used to reduce radon concentrations in the breathing zones of occupied buildings. The goal of a radon mitigation system is to reduce the indoor radon levels to below the action level. This is done by drawing soil gas from under the house and venting it above the roof. A quality mitigation system is often able to reduce the annual average radon level to below 2.0 pCi/L. The cost of a radon mitigation system averages \$1,200 to \$2,500.

After a radon mitigation system is installed perform an independent short-term test to ensure the reduction system is effective. Operate the radon system during the entire test. This short-term test will confirm low levels in the home. Be sure to retest the house every two years to confirm continued radon reduction.

Radon Information on the Web:
www.health.state.mn.us/radon

Last Updated 1/2019

MDH Indoor Air Unit
PO Box 64975
St Paul, MN 55164-0975
651-201-4601
800-798-9050
health.indoorair@state.mn.us

